

CHH - Phase 1 Demo & Abatement Exterior Logistics Plan 2/26/2024-5/15/2024

Cole Student Activities Building

New ADA Entrance to Driskell


Construction gate w/ site signage

LIBRARY LN




Topiary Testudo & Veteran's Memorial Flag Court

St. Mary's Hall

0 30 60ft

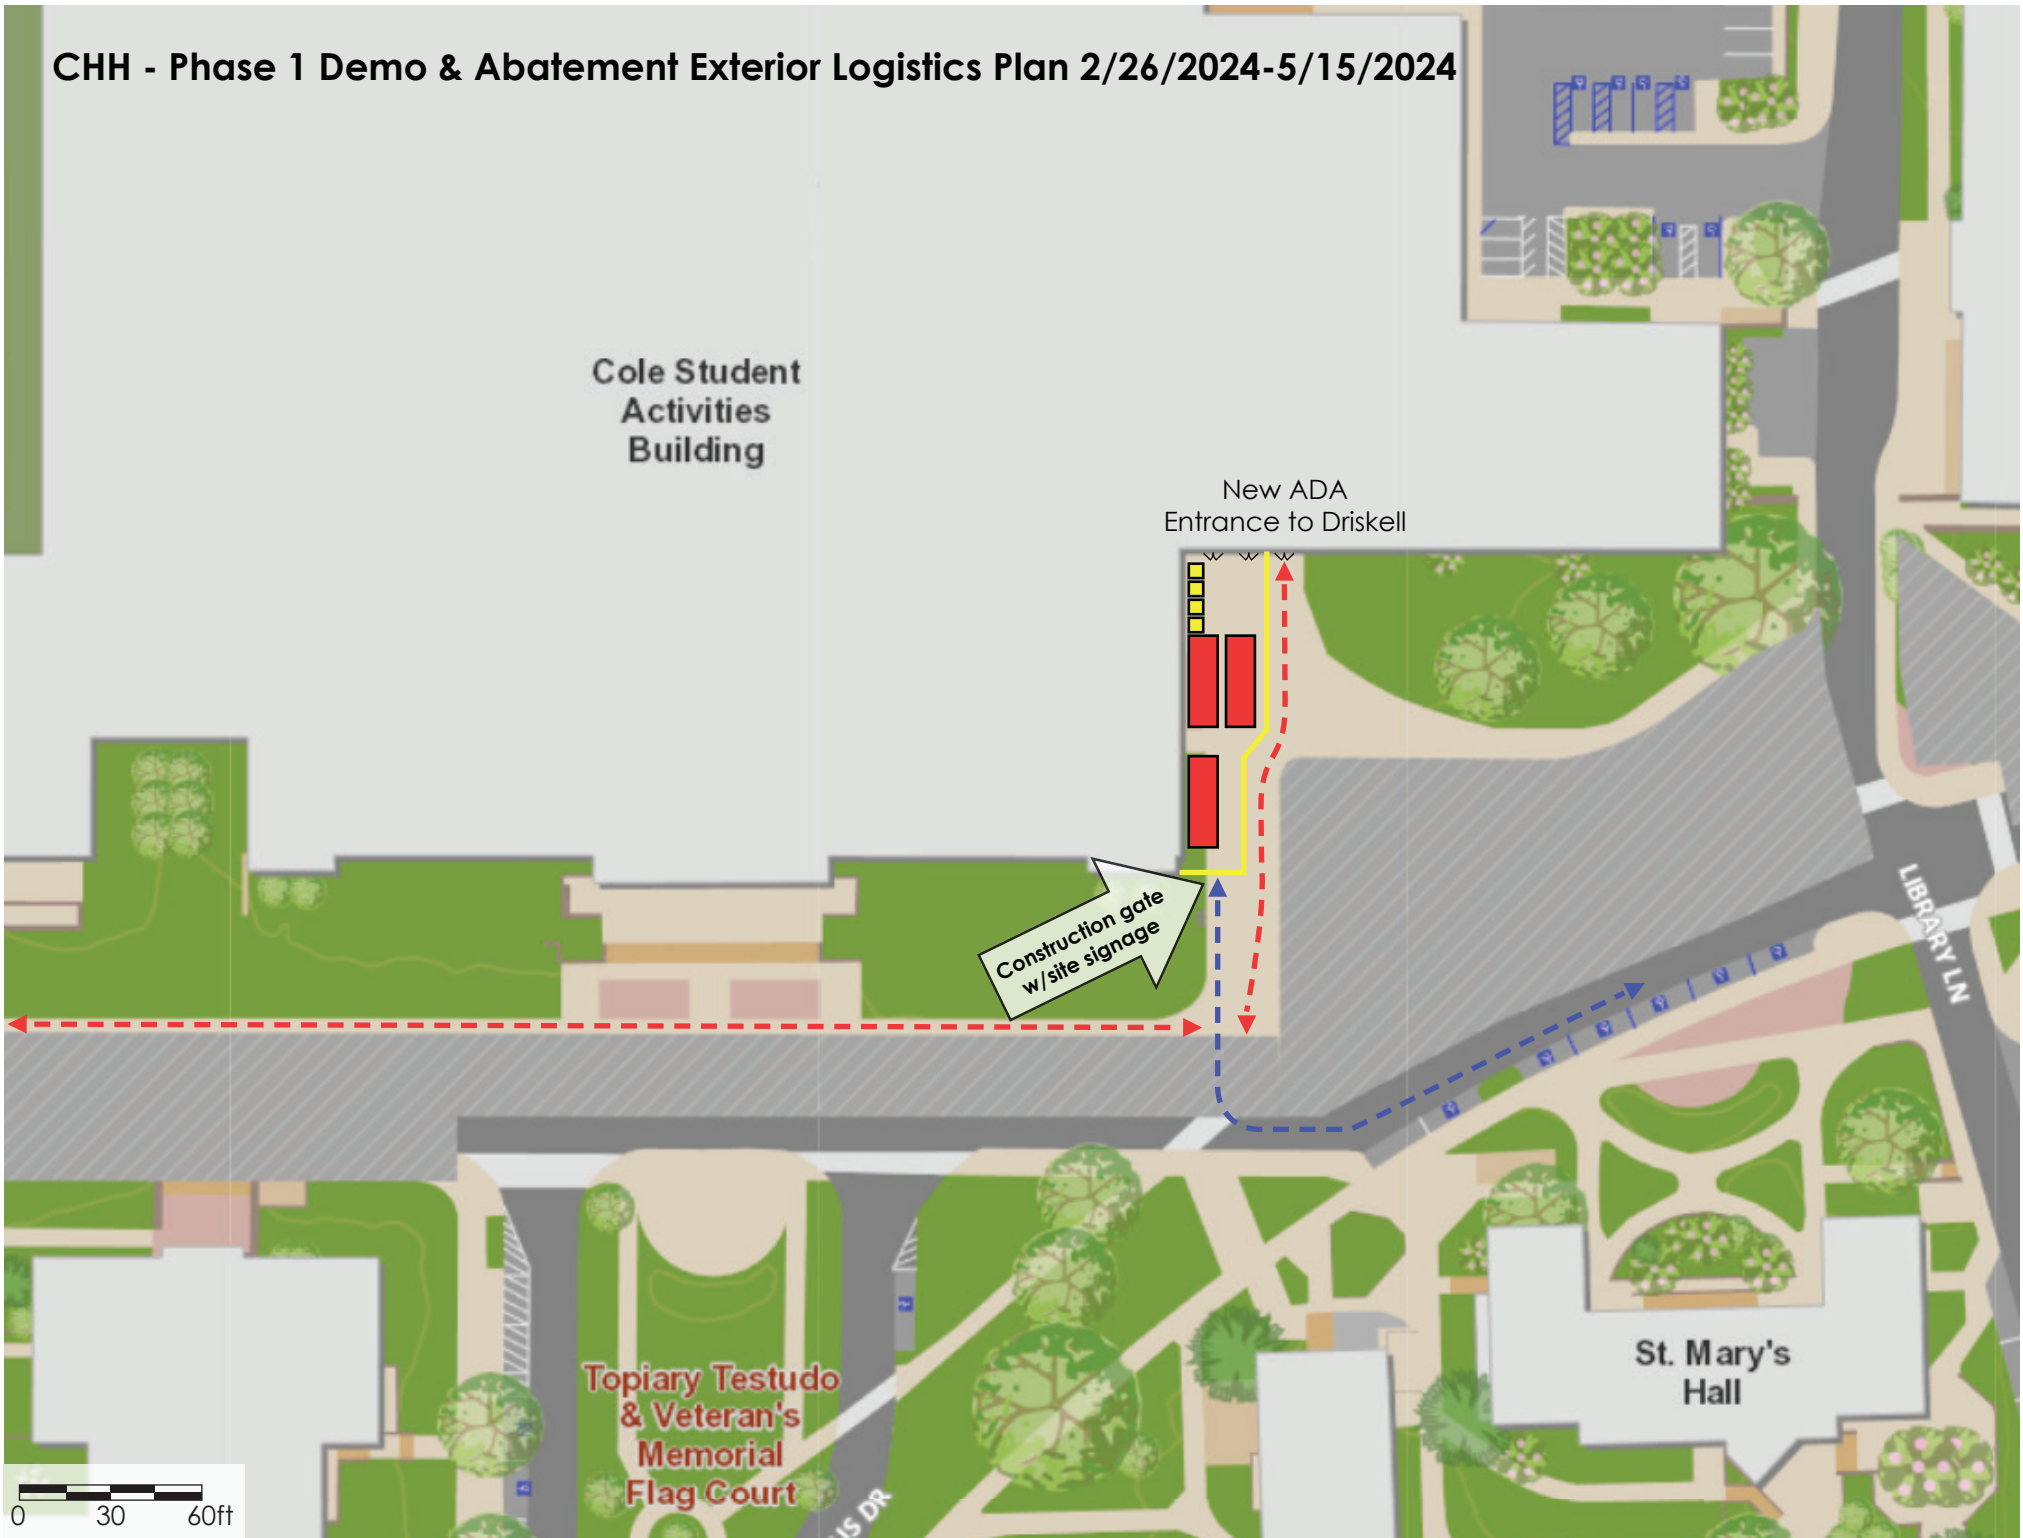

# CHH - Phase 1 Demo & Abatement Interior Logistics Plan 2/26/2024-5/15/2024

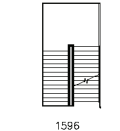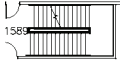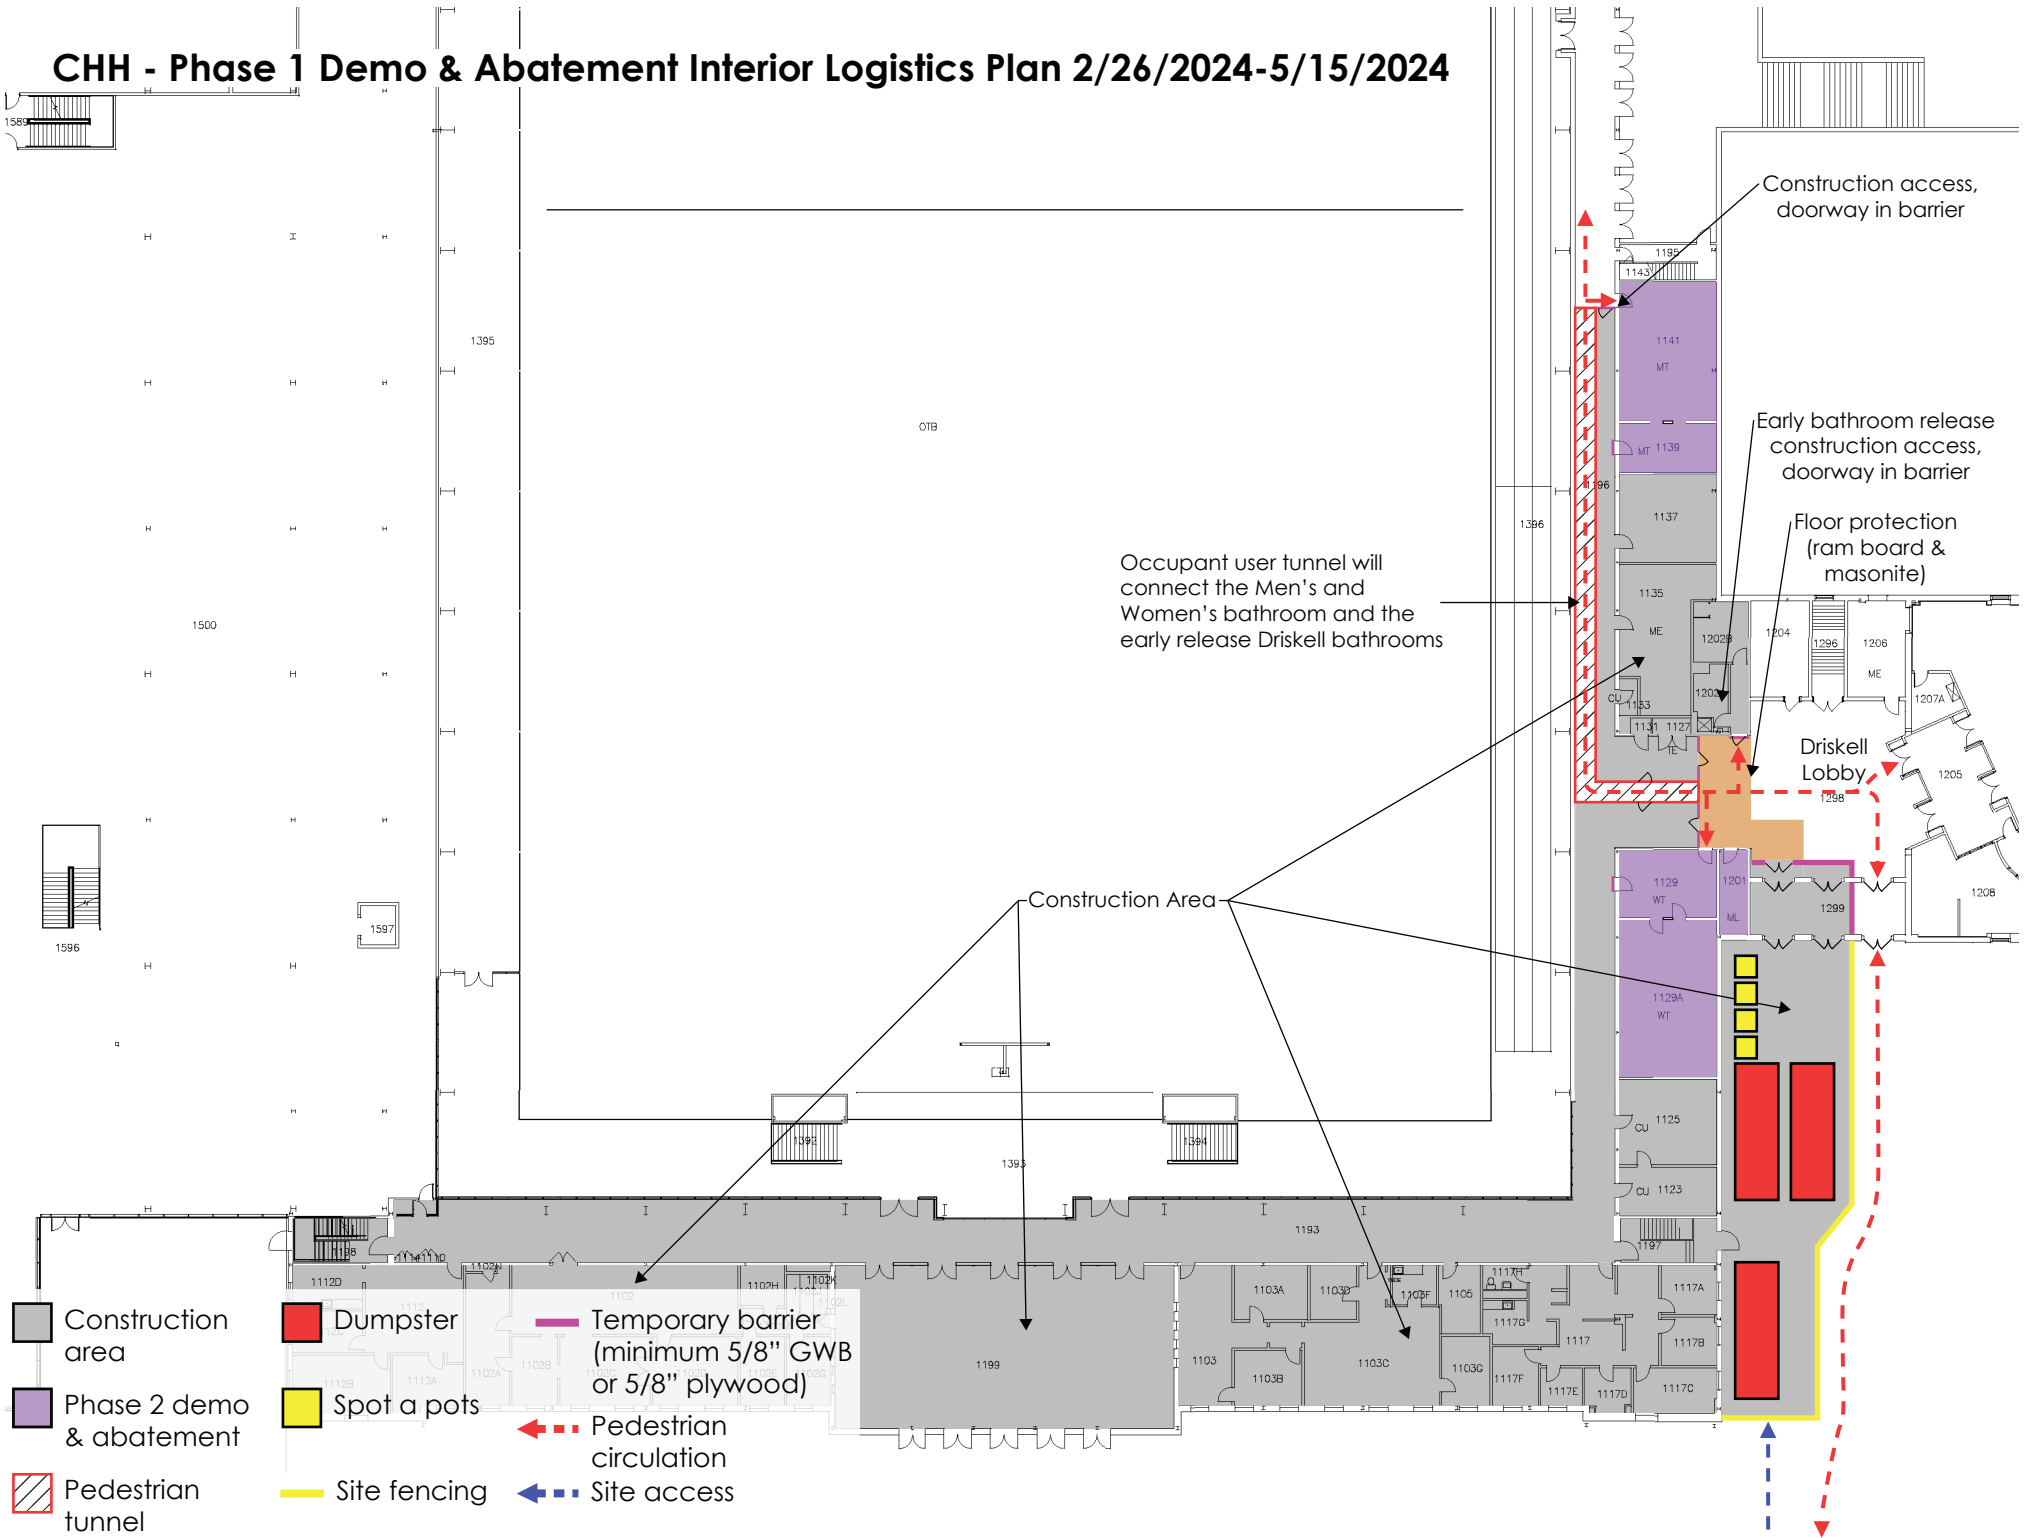

- Construction area
- Phase 2 demo & abatement
- Pedestrian tunnel
- Dumpster
- Spot a pots
- Temporary barrier (minimum 5/8" GWB or 5/8" plywood)
- Pedestrian circulation
- Site fencing
- Site access

Occupant user tunnel will connect the Men's and Women's bathroom and the early release Driskell bathrooms

Construction access, doorway in barrier

Early bathroom release construction access, doorway in barrier

Floor protection (ram board & masonite)

Driskell Lobby

Construction Area